


ON THE BEACH. BETWEEN
THE AMPHITHEATRE & SNAKE PARK.

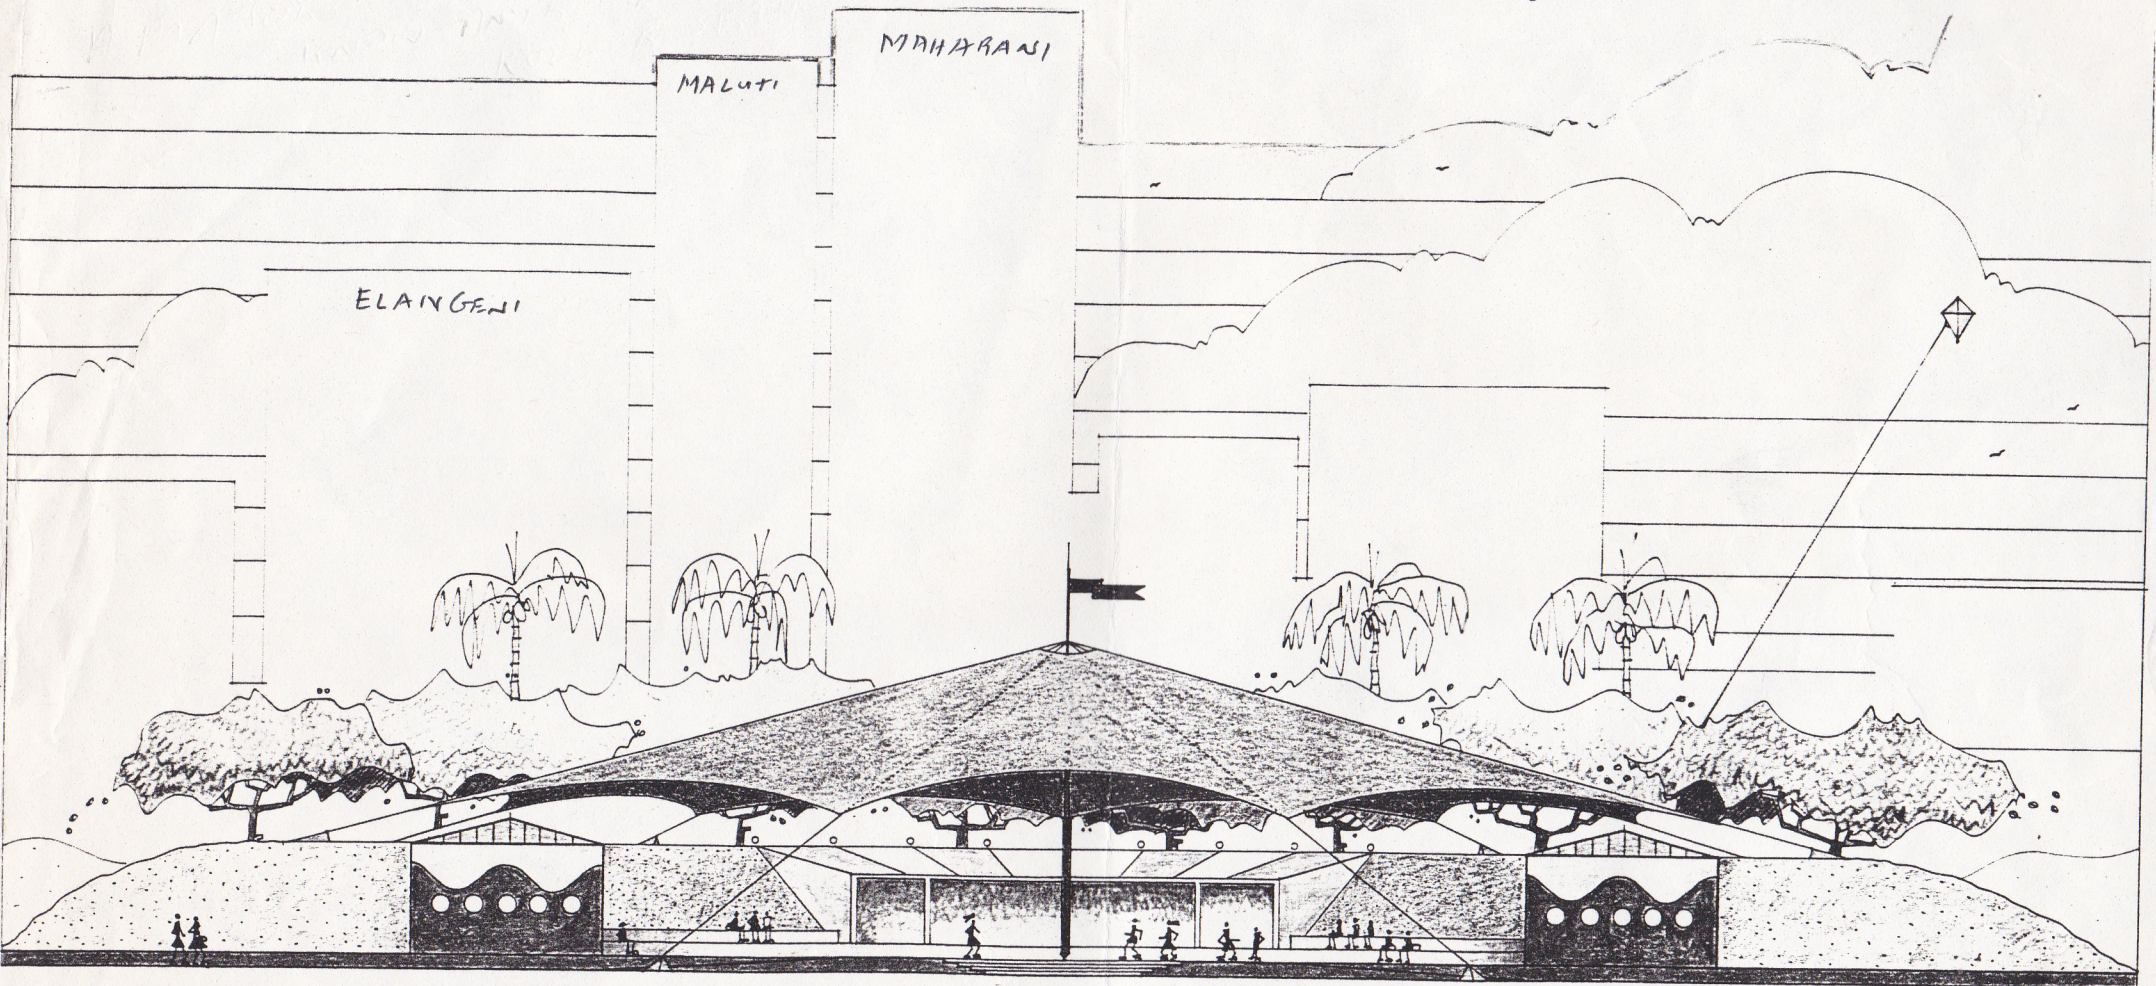

ROLLER-BLADE & ROLLER SKATE RINK AT THE BEACHFRONT DURBAN
SKETCH PROPOSAL

JOHNSON JENKINS ARCHITECTS

SUITE 6008 OFFICE TOWER OVERPORT CITY
430 RIDGE ROAD OVERPORT DURBAN
PO BOX 50056 MUSGRAVE ROAD 4062
PHONE (031) 290246/7 FAX (031) 290248

DATE: FEBRUARY 1992

DWG N° 9202 SK 01

DAVID MARKS
3rd EAR MUSIC
12 GRATTAN PLACE
BEREA, DURBAN 4091
SOUTH AFRICA ☎ (031) 23